


MATERIALS REQUIRED

3	W20-3 Road Closed Ahead 36" x 36"
2	W20-2 Detour Ahead 36" x 36"
4	M4-9R Detour Right 30" x 24"
5	M4-9L Detour Left 30" x 24"
4	M4-9T Detour Thru 30" x 24"
17	W16-8p Name Plate "Avonlea St"
2	R11-4 Road Closed to Thru Traffic
2	R11-3 Bridge Out
6	Type III Barricades

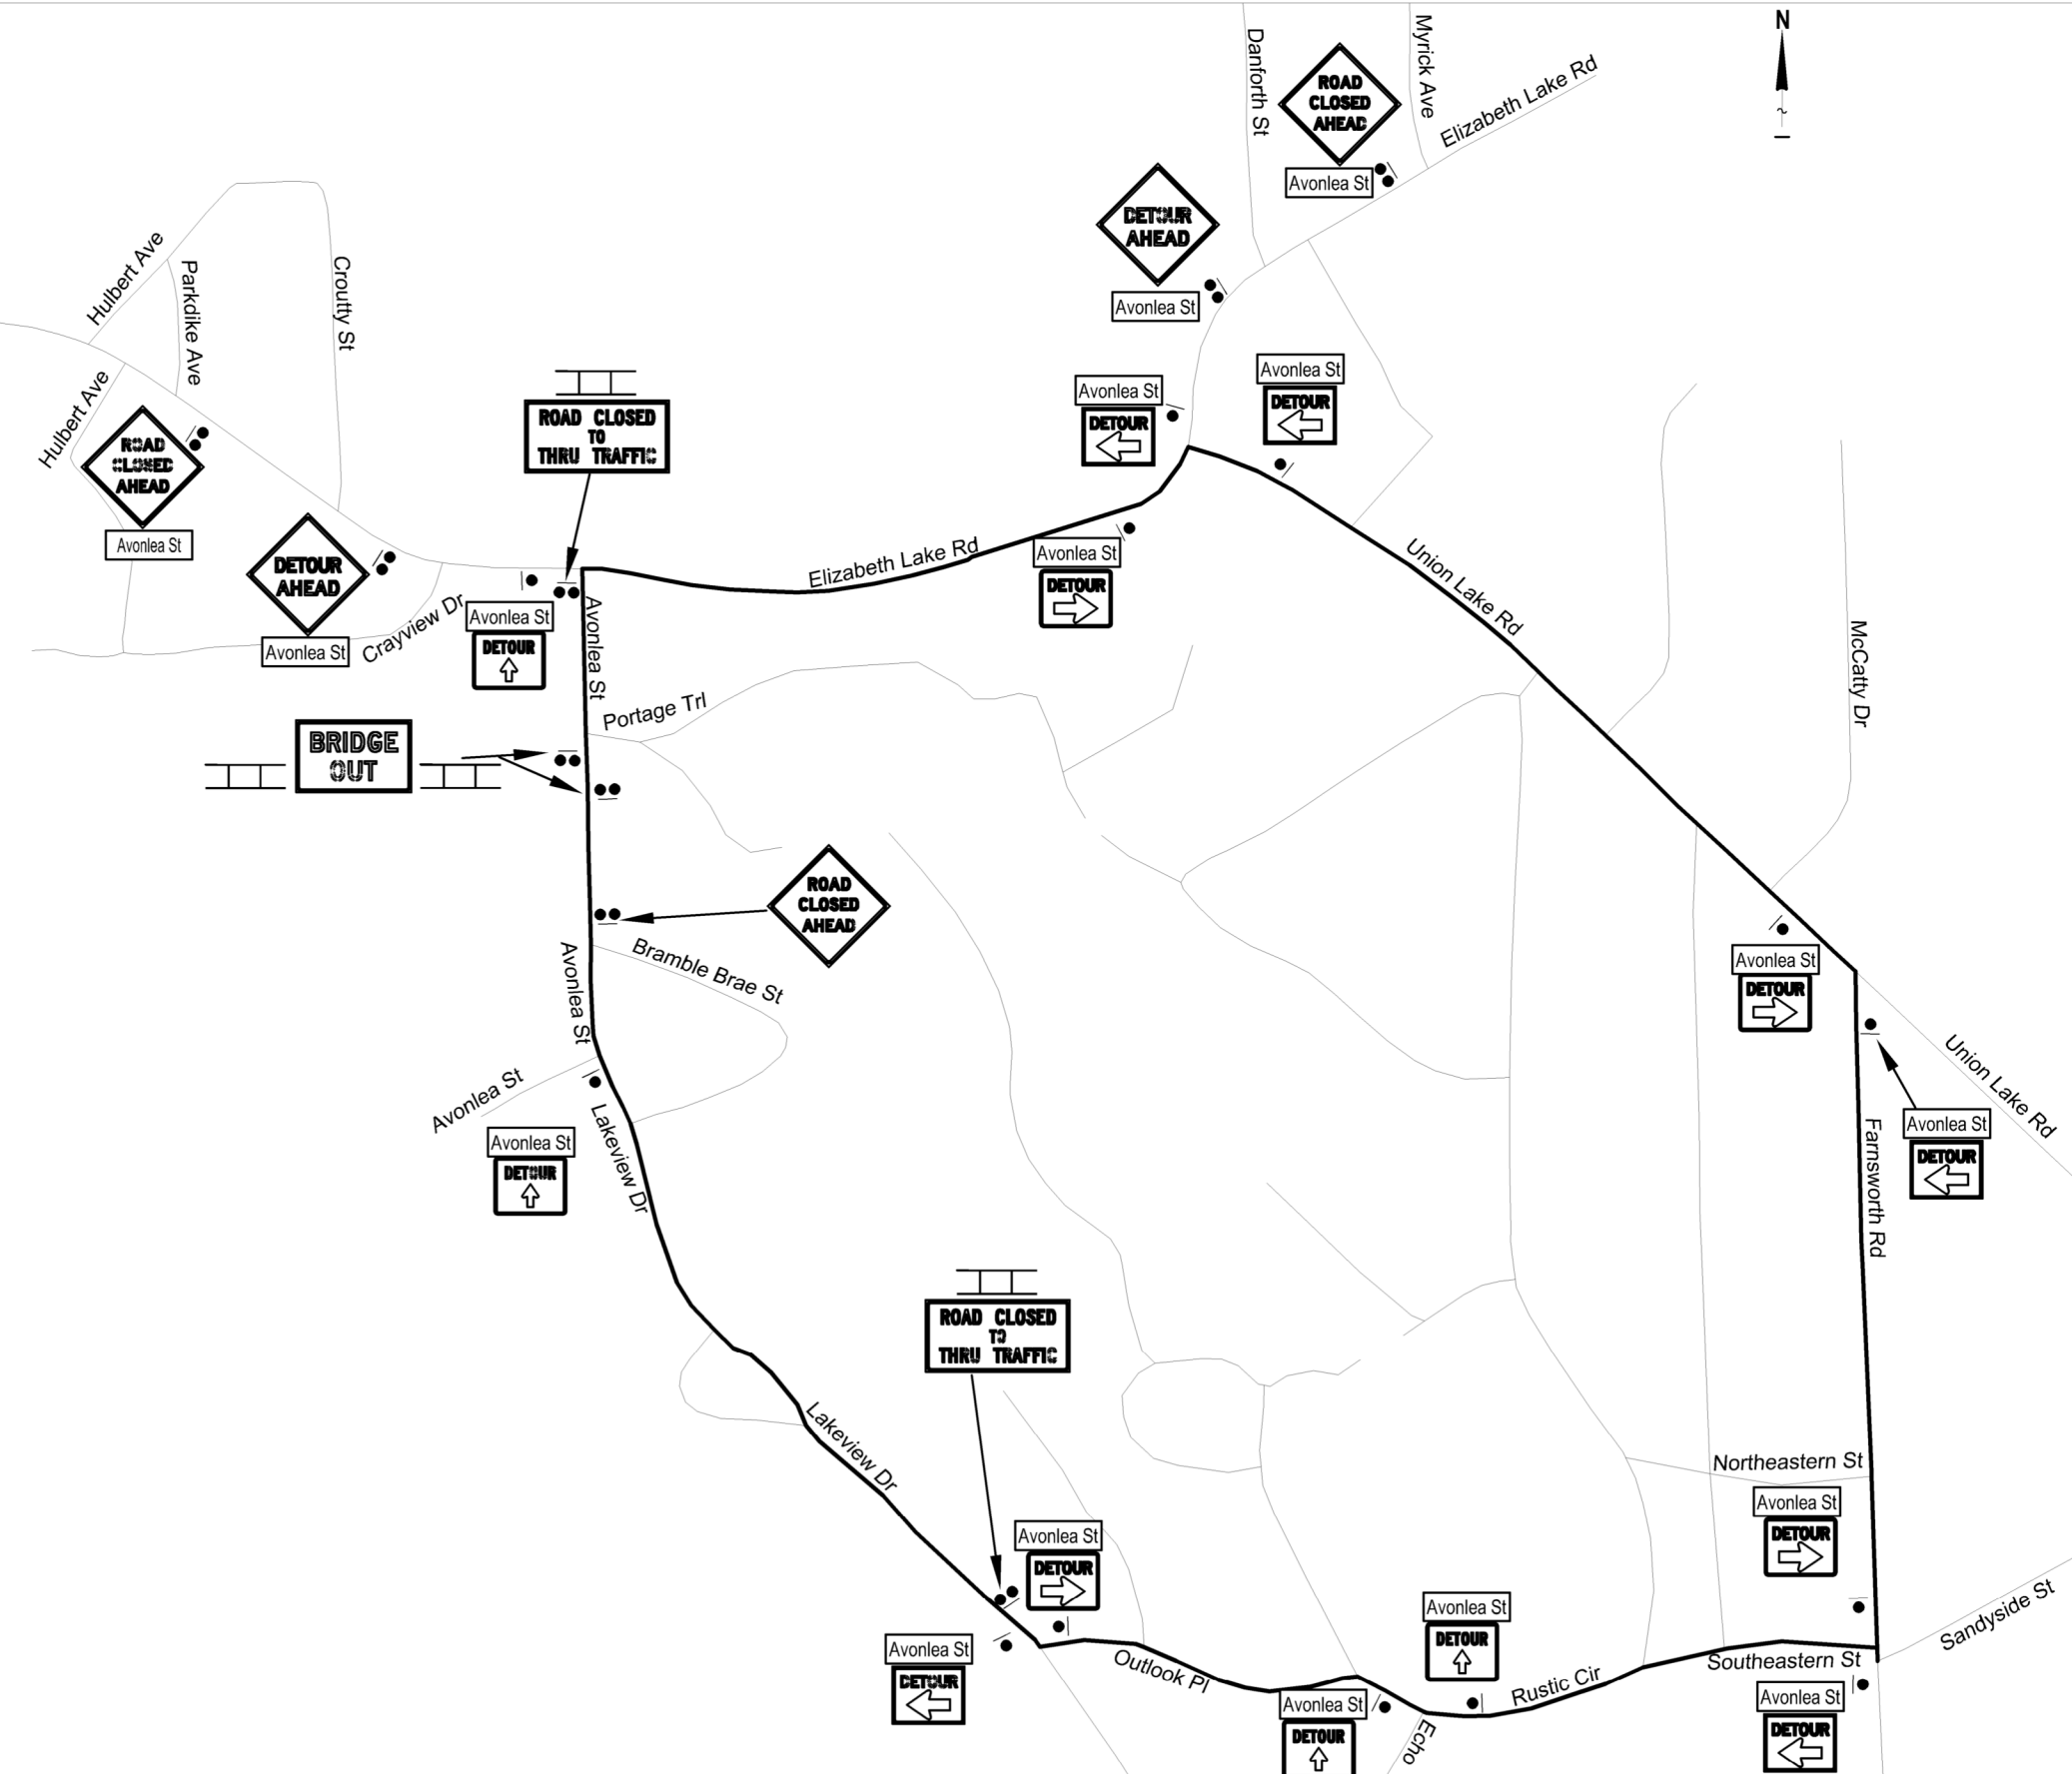

ROAD COMMISSION <i>for OAKLAND COUNTY</i> Waterford, Michigan 48328	TRAFFIC-SAFETY DEPARTMENT		6/9/25	LOCATION	Avonlea St Detour	
	DWN R.L.	DATE	6/9/25	Miss Dig		YES
	CKD	APPR	SHT	1		OF
				CITY TWP	White Lake Twp.	