


W.B. MAPLE RD DETOUR

See sign fabrication sheets for design of signs paid for by "Sign, Type B, Temp, Special"



Know what's below. Call before you dig.

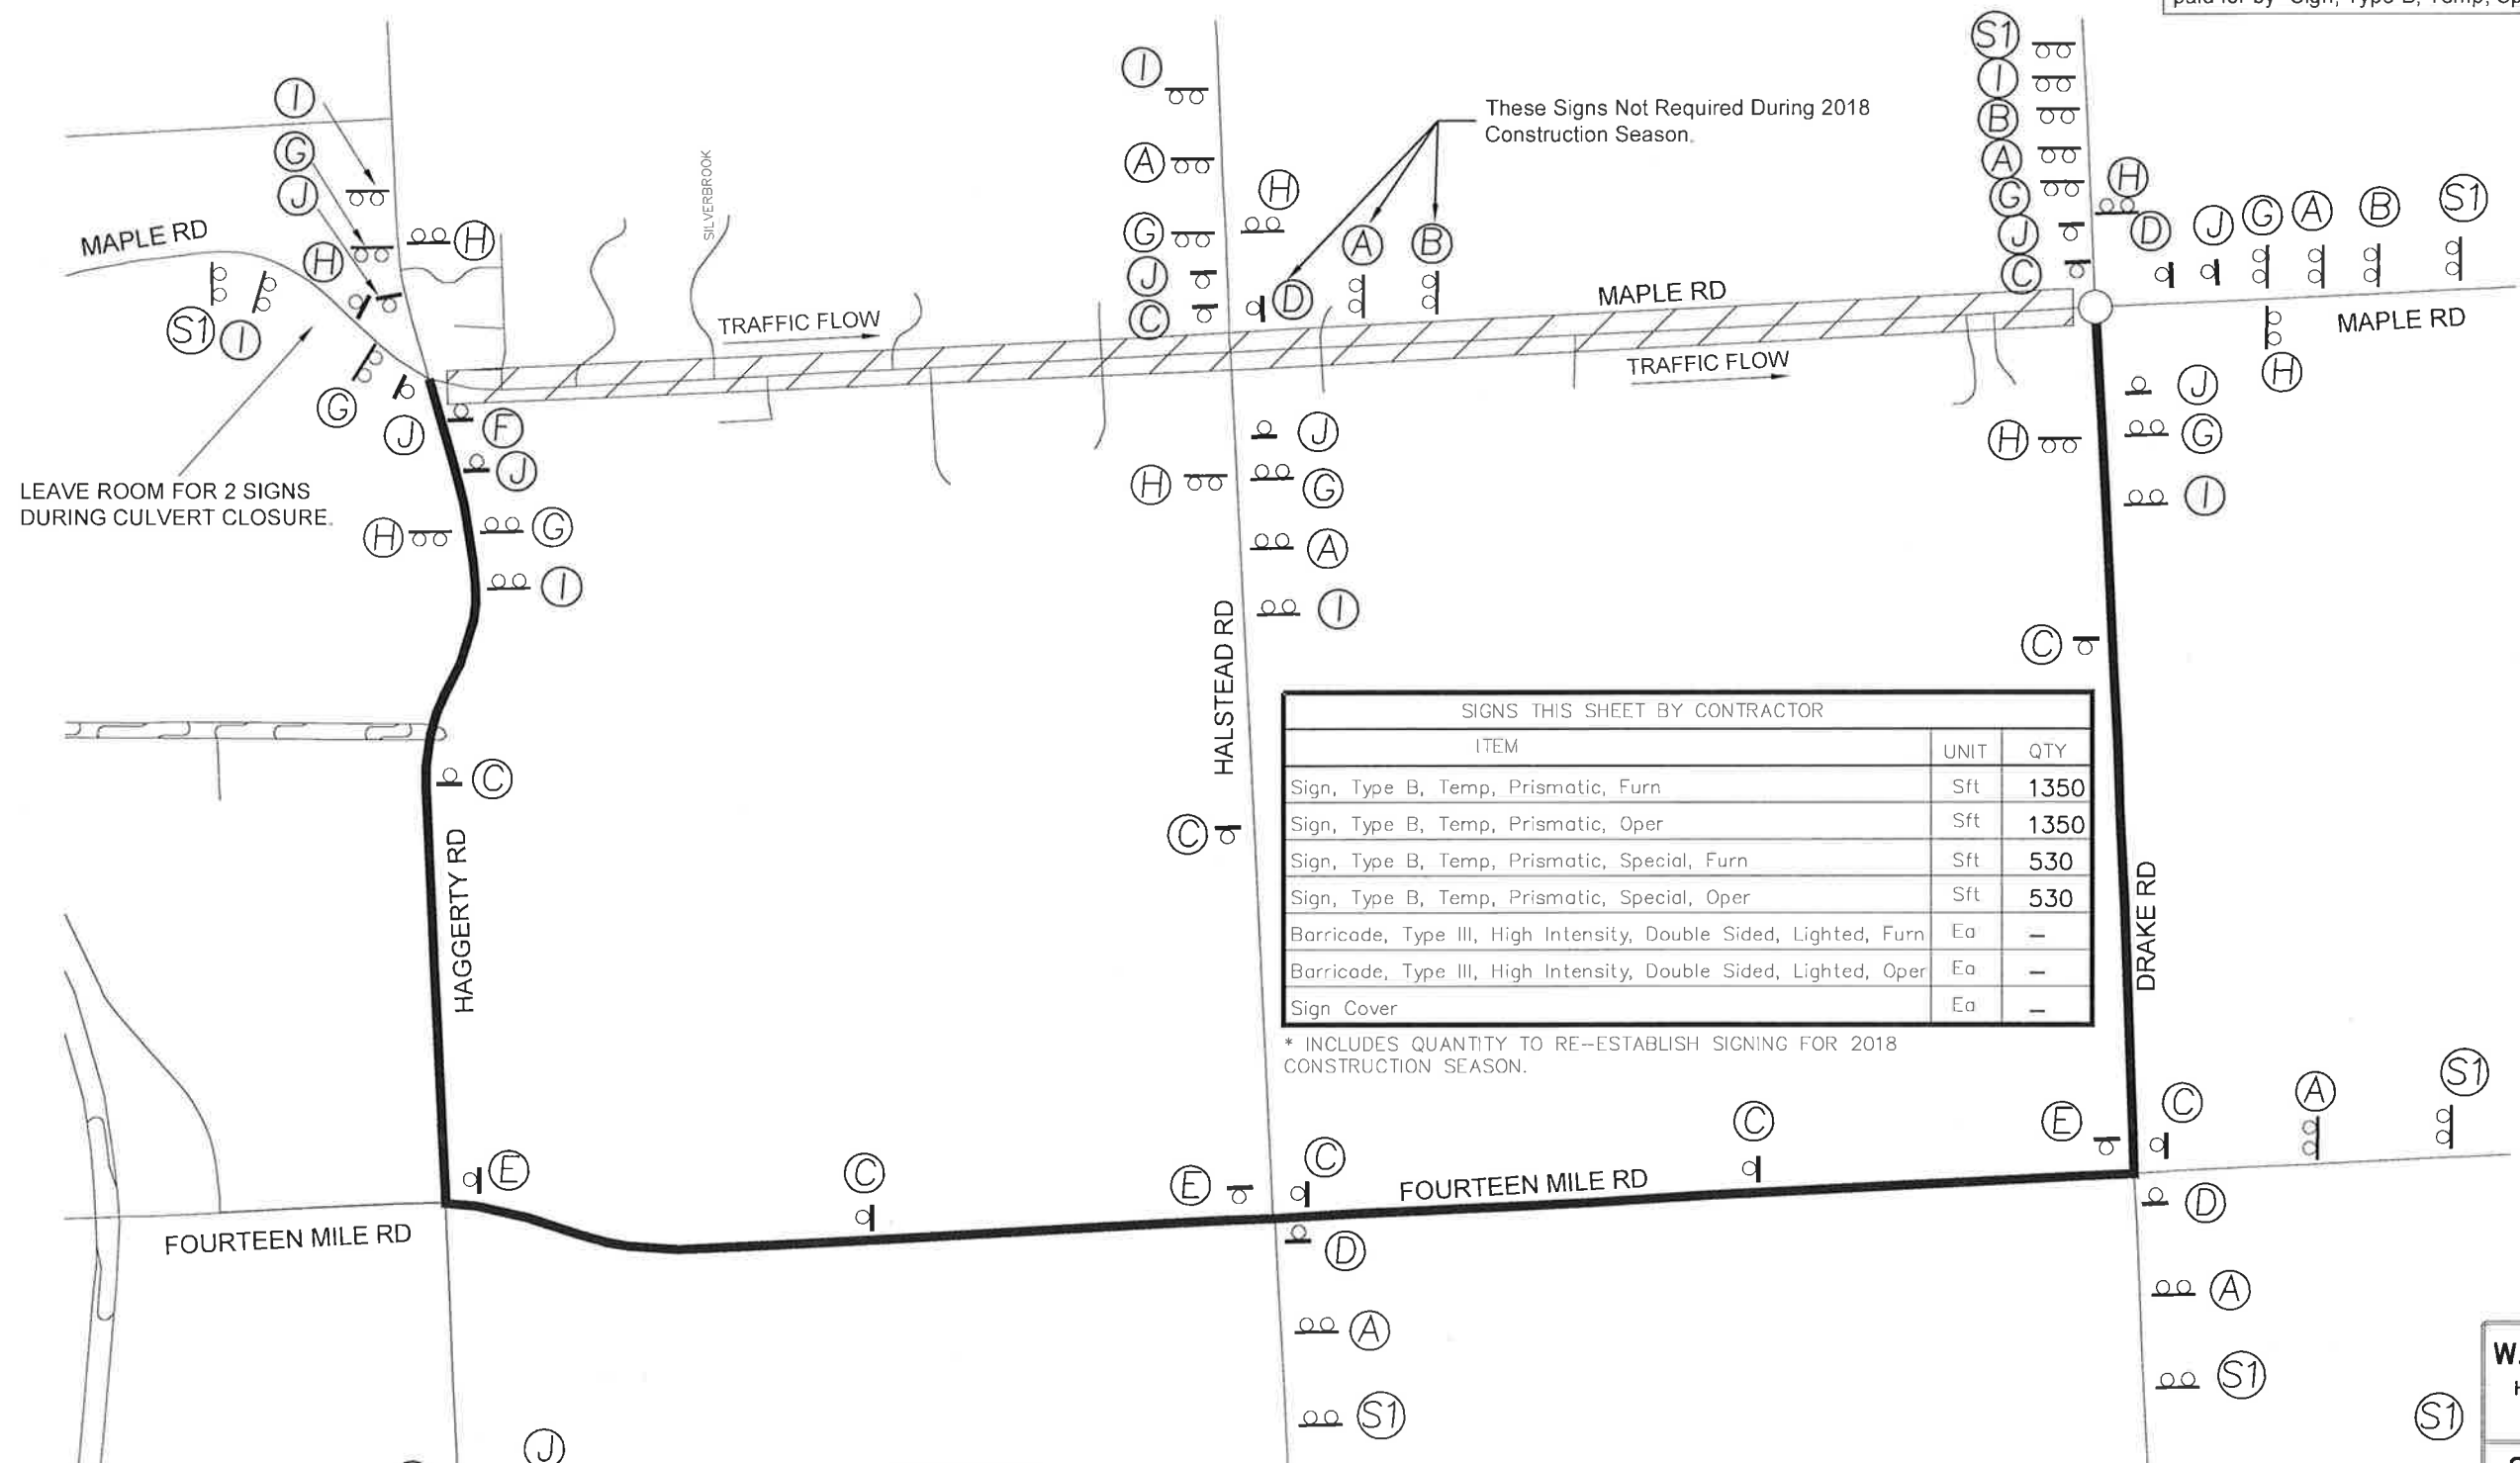

LEAVE ROOM FOR 2 SIGNS DURING CULVERT CLOSURE.

These Signs Not Required During 2018 Construction Season.

SIGNS THIS SHEET BY CONTRACTOR		
ITEM	UNIT	QTY
Sign, Type B, Temp, Prismatic, Furn	Sft	1350
Sign, Type B, Temp, Prismatic, Oper	Sft	1350
Sign, Type B, Temp, Prismatic, Special, Furn	Sft	530
Sign, Type B, Temp, Prismatic, Special, Oper	Sft	530
Barricade, Type III, High Intensity, Double Sided, Lighted, Furn	Ea	-
Barricade, Type III, High Intensity, Double Sided, Lighted, Oper	Ea	-
Sign Cover	Ea	-

* INCLUDES QUANTITY TO RE-ESTABLISH SIGNING FOR 2018 CONSTRUCTION SEASON.

- W20-2-48
Maple Rd
Const D3-2
- W20-3-48
Maple Rd
Const D3-2
- D3-1 Detour
Maple Rd
M4-9-30
- D3-1 Detour
Maple Rd
M4-9-30
- D3-1 Detour
Maple Rd
M4-9-30
- D3-1 Detour
Maple Rd
M4-BA-24

PROJECT NAME MAPLE ROAD HAGGERTY ROAD TO DRAKE ROAD CONTROL SECTION STU63192 MDOT JOB NO. 132751A PROJECT NO. 52661 ENGINEER, SQUAD 2

R5-18C
 G20-2
 W21-4-48
 R2-1-24
 G20-5ap

- SIGNS REQUIRED**
- 1 - M4-8A (24x18)
 - 16 - M4-9 (24x18)
 - 8 - R2-1 (24x30)
 - 8 - G20-5ap (30x30)
 - 8 - G20-2 (24x48)
 - 8 - R5-18C (48x48)
 - 8 - W20-2 (48x48)
 - 3 - W20-3 (48x48)
 - 7 - W21-4 (48x48)
 - 16 - D3-1 DETOUR (30x12)
 - 11 - D3-2 CONST (48x18)
 - 6 - SPECIAL (96x48)

Overwintering-
All Detour and Construction signing to be removed at the end of the 2017 construction season and reestablished for the start of the 2018 construction season as directed by engineer.

Construction Detour for west bound Maple Rd to remain in place for the duration of the project.

W.B. Maple Rd Closed
Haggerty Rd to Drake Rd
Follow Detour
Starting XX/XX/XX

 BEVERLY HILLS, MICHIGAN PHONE 877-832-4264 WEB WWW.ROADC.COM	PROJECT NO. 52661	TS WEST BOUND DETOUR	DESIGN PHASE FINAL PLANS
	DATE 03/17/17	MAPLE ROAD HAGGERTY ROAD TO DRAKE ROAD	SHEET NO. 30 OF 211

T:\PROJECTS\52661 - MAPLE ROAD HAGGERTY TO DRAKE\CAD FILES\MASTER PLAN\TRAFFIC SAFETY\52661 - TS DETOUR SIGNING Apr 19, 17 - 10:46 AM