


Traffic Safety – Milford Rd CSX RxR Crossing Detour

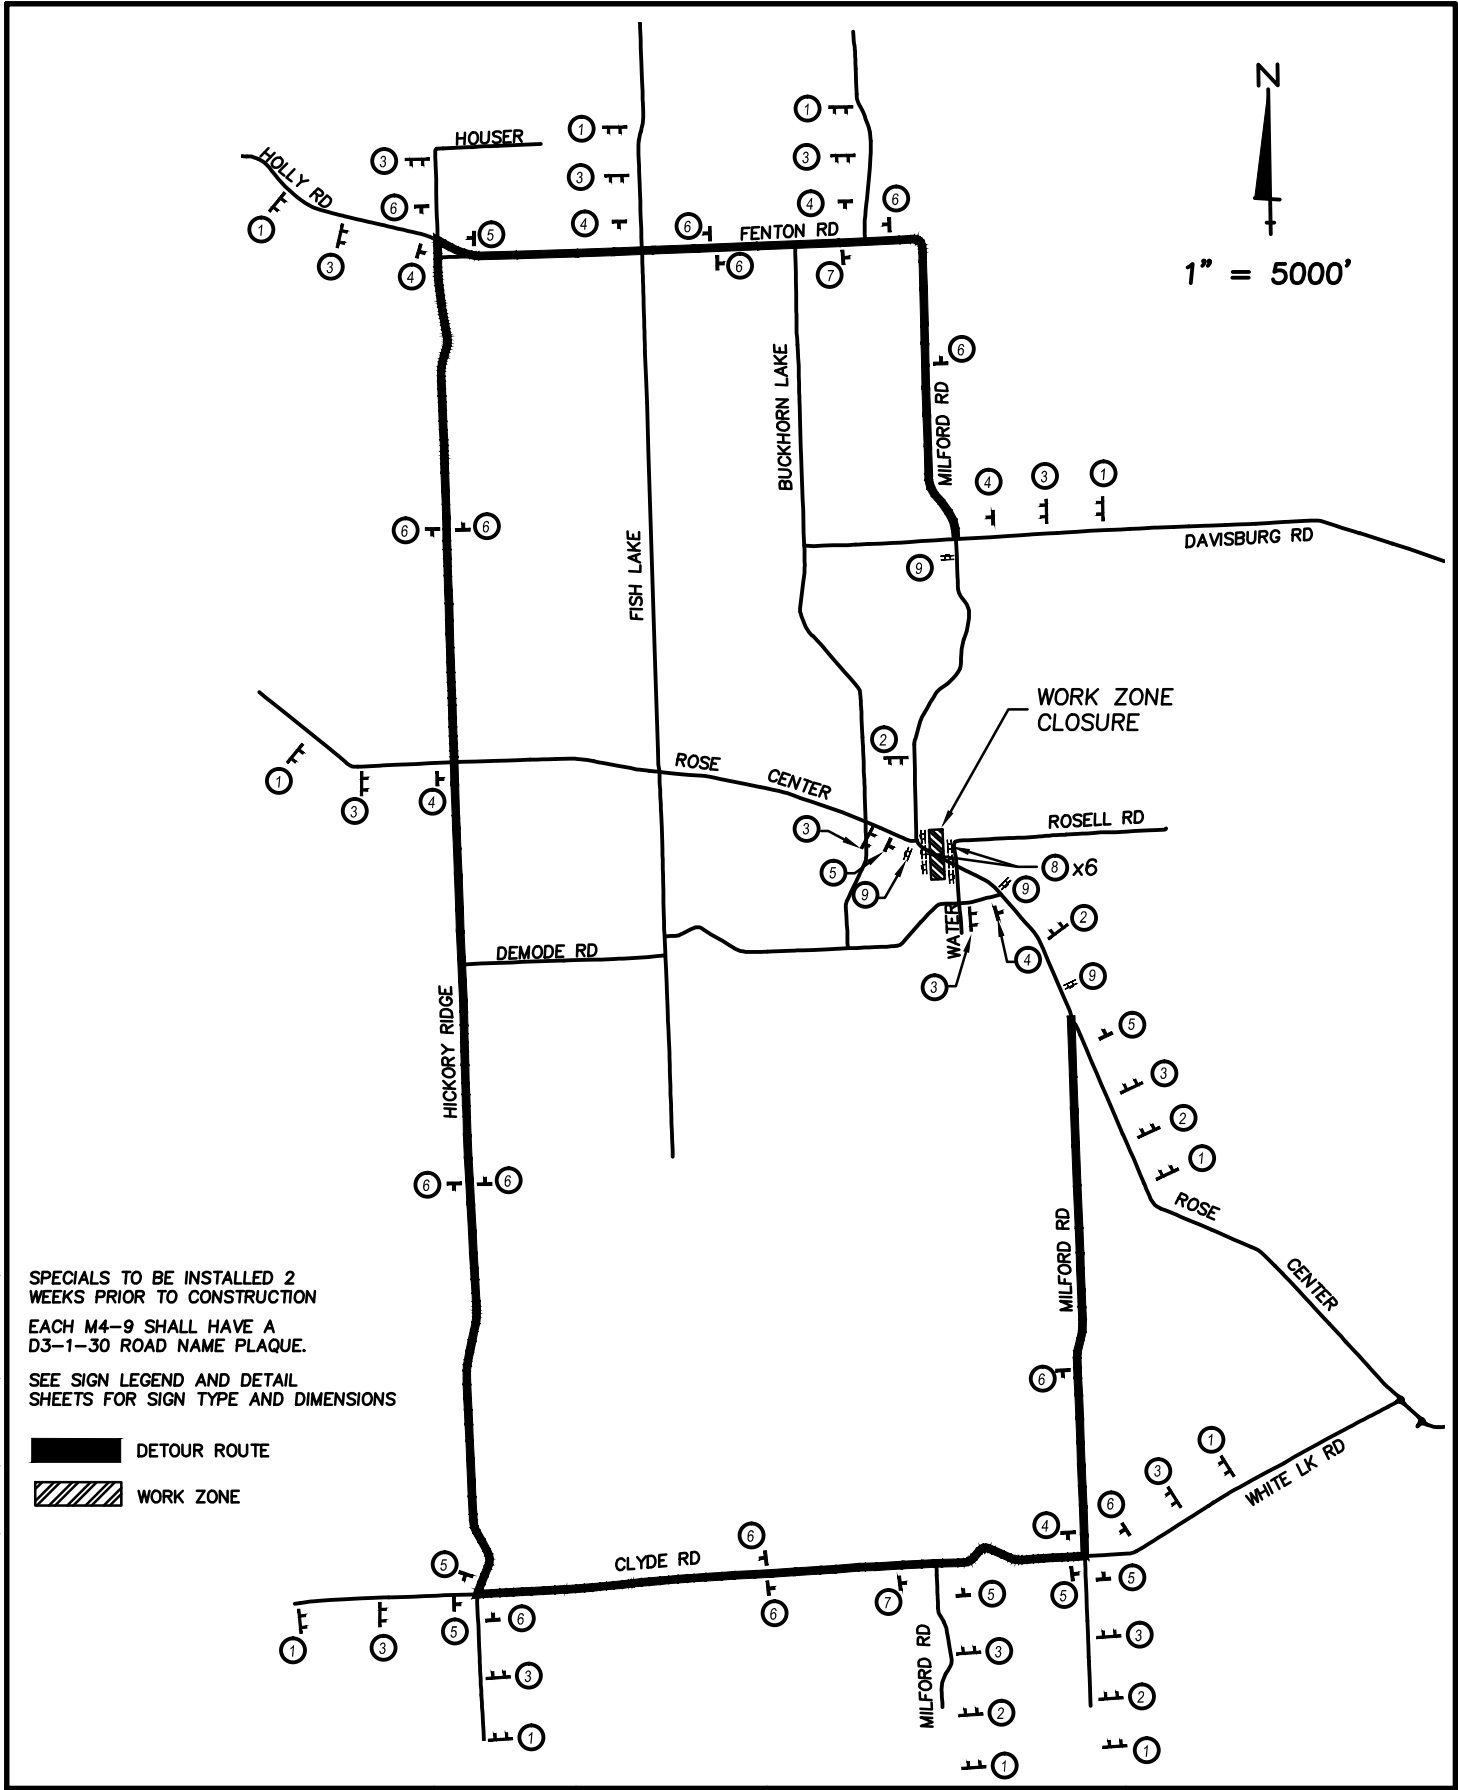

SPECIALS TO BE INSTALLED 2 WEEKS PRIOR TO CONSTRUCTION
 EACH M4-9 SHALL HAVE A D3-1-30 ROAD NAME PLAQUE.
 SEE SIGN LEGEND AND DETAIL SHEETS FOR SIGN TYPE AND DIMENSIONS

DETOUR ROUTE
WORK ZONE

T:\PROJECTS\54051 - DAVISBURG - MILFORD TO ORMOND\CAD FILES\PLAN SHEETS\TRAFFIC SAFETY\54051-TS-MILFORDCSXRDETOUR Feb. 22, 18 9:55 AM

PROJECT NAME: 2018 PREVENTATIVE MAINTENANCE OVERLAYS
 MILFORD ROAD - HIGHLAND TWP. TO HOLLY TWP.
 CONTROL SECTION
 MDOT JOB NO. 202671
 PROJECT NO. 54051
 ENGINEER, SQUAD 2

ROAD COMMISSION <i>for OAKLAND COUNTY</i> BEVERLY HILLS, MICHIGAN PHONE: 877-858-4804 WEB: WWW.RCOCWEB.ORG	DATE	PROJECT NO.	2018 PREVENTATIVE MAINTENANCE OVERLAYS	FINAL
	02/09/2018	54051	CSX RXR DETOUR	SHEET NO: 135 OF 182