


Closure Signing

NOTES

NOTE 'A'- PLACE ON SHOULDER OF ROAD WITH ONE TYPE 3 BARRICADE

SIGNS REQUIRED

- 2 - R11-2 (48x30)
- 1 - R11-3a (60x30)
- 3 - W20-3 (48x48)

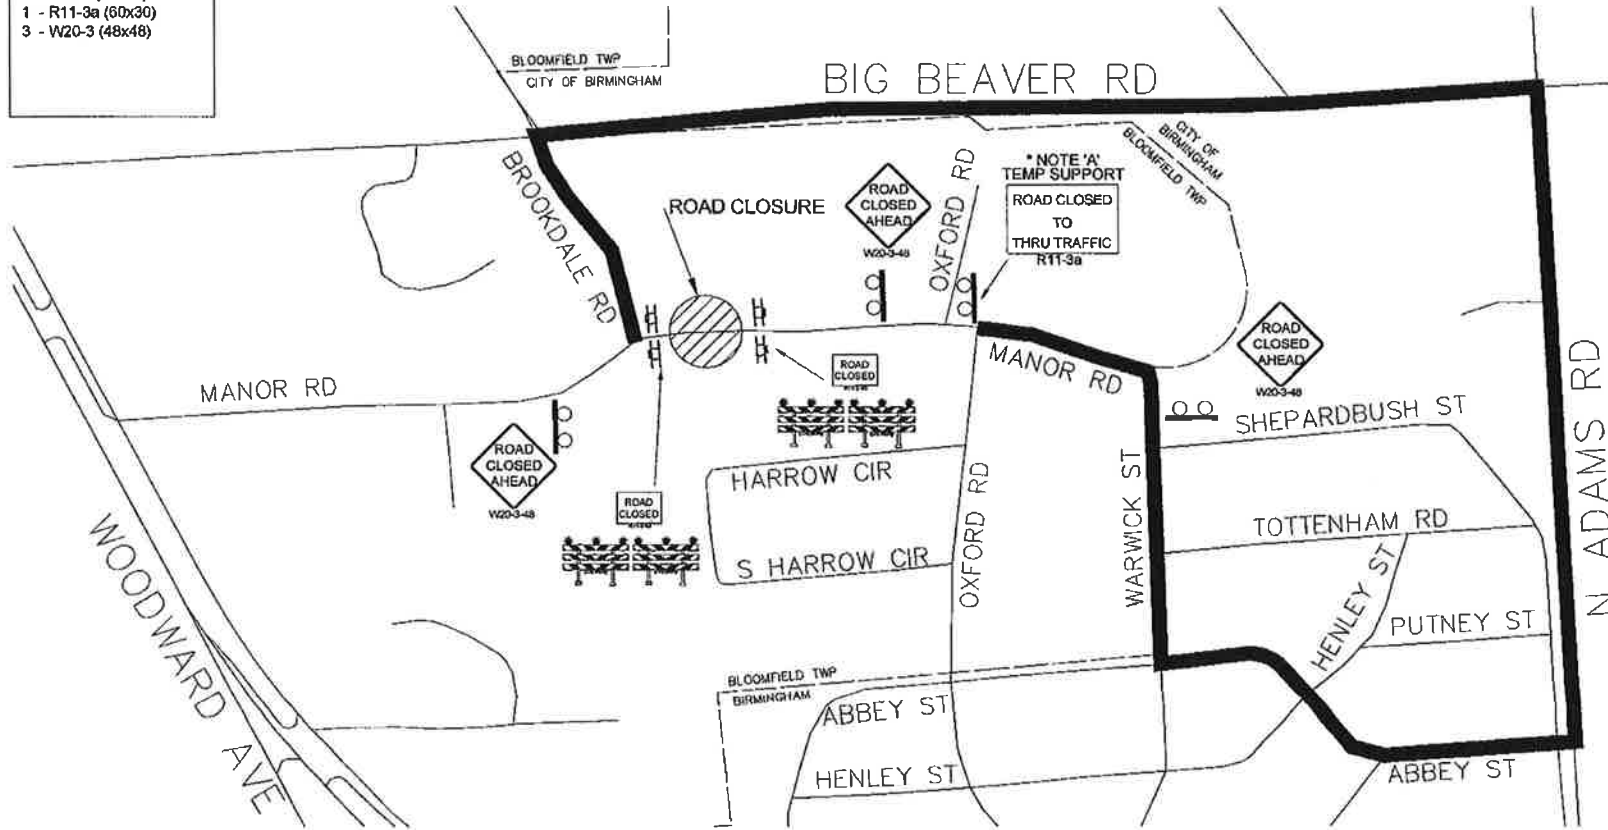

SIGNS THIS SHEET BY CONTRACTOR		
ITEM	UNIT	QTY
Sign, Type B, Temp, Prismatic, Furn	Sft	100
Sign, Type B, Temp, Prismatic, Oper	Sft	100
Sign, Type B, Temp, Prismatic, Special, Furn	Sft	-
Sign, Type B, Temp, Prismatic, Special, Oper	Sft	-
Barricade, Type III, High Intensity, Double Sided, Lighted, Furn	Ea	5
Barricade, Type III, High Intensity, Double Sided, Lighted, Oper	Ea	5
Sign Cover	Ea	3



PROJECT NO. 5384
DATE 03/16/2018

MANOR RD BRIDGE DETOUR
2018 BRIDGE PREVENTATIVE MAINTENANCE PROJECT

DESIGN PHASE: FINAL PLAN
SHEET NO. 7 OF 51

PROJECT NO. 5384 - 2018 BRIDGE PREVENTATIVE MAINTENANCE PROJECT - 03/16/2018

PROJECT NAME: 2018 BRIDGE PREVENTATIVE MAINTENANCE PROJECT
CONTRACT SECTION: 5384
MOIST JOB NO.: 1000070 & 1000270

PROJECT NO. 5384
SHEET NO. 7 OF 51