


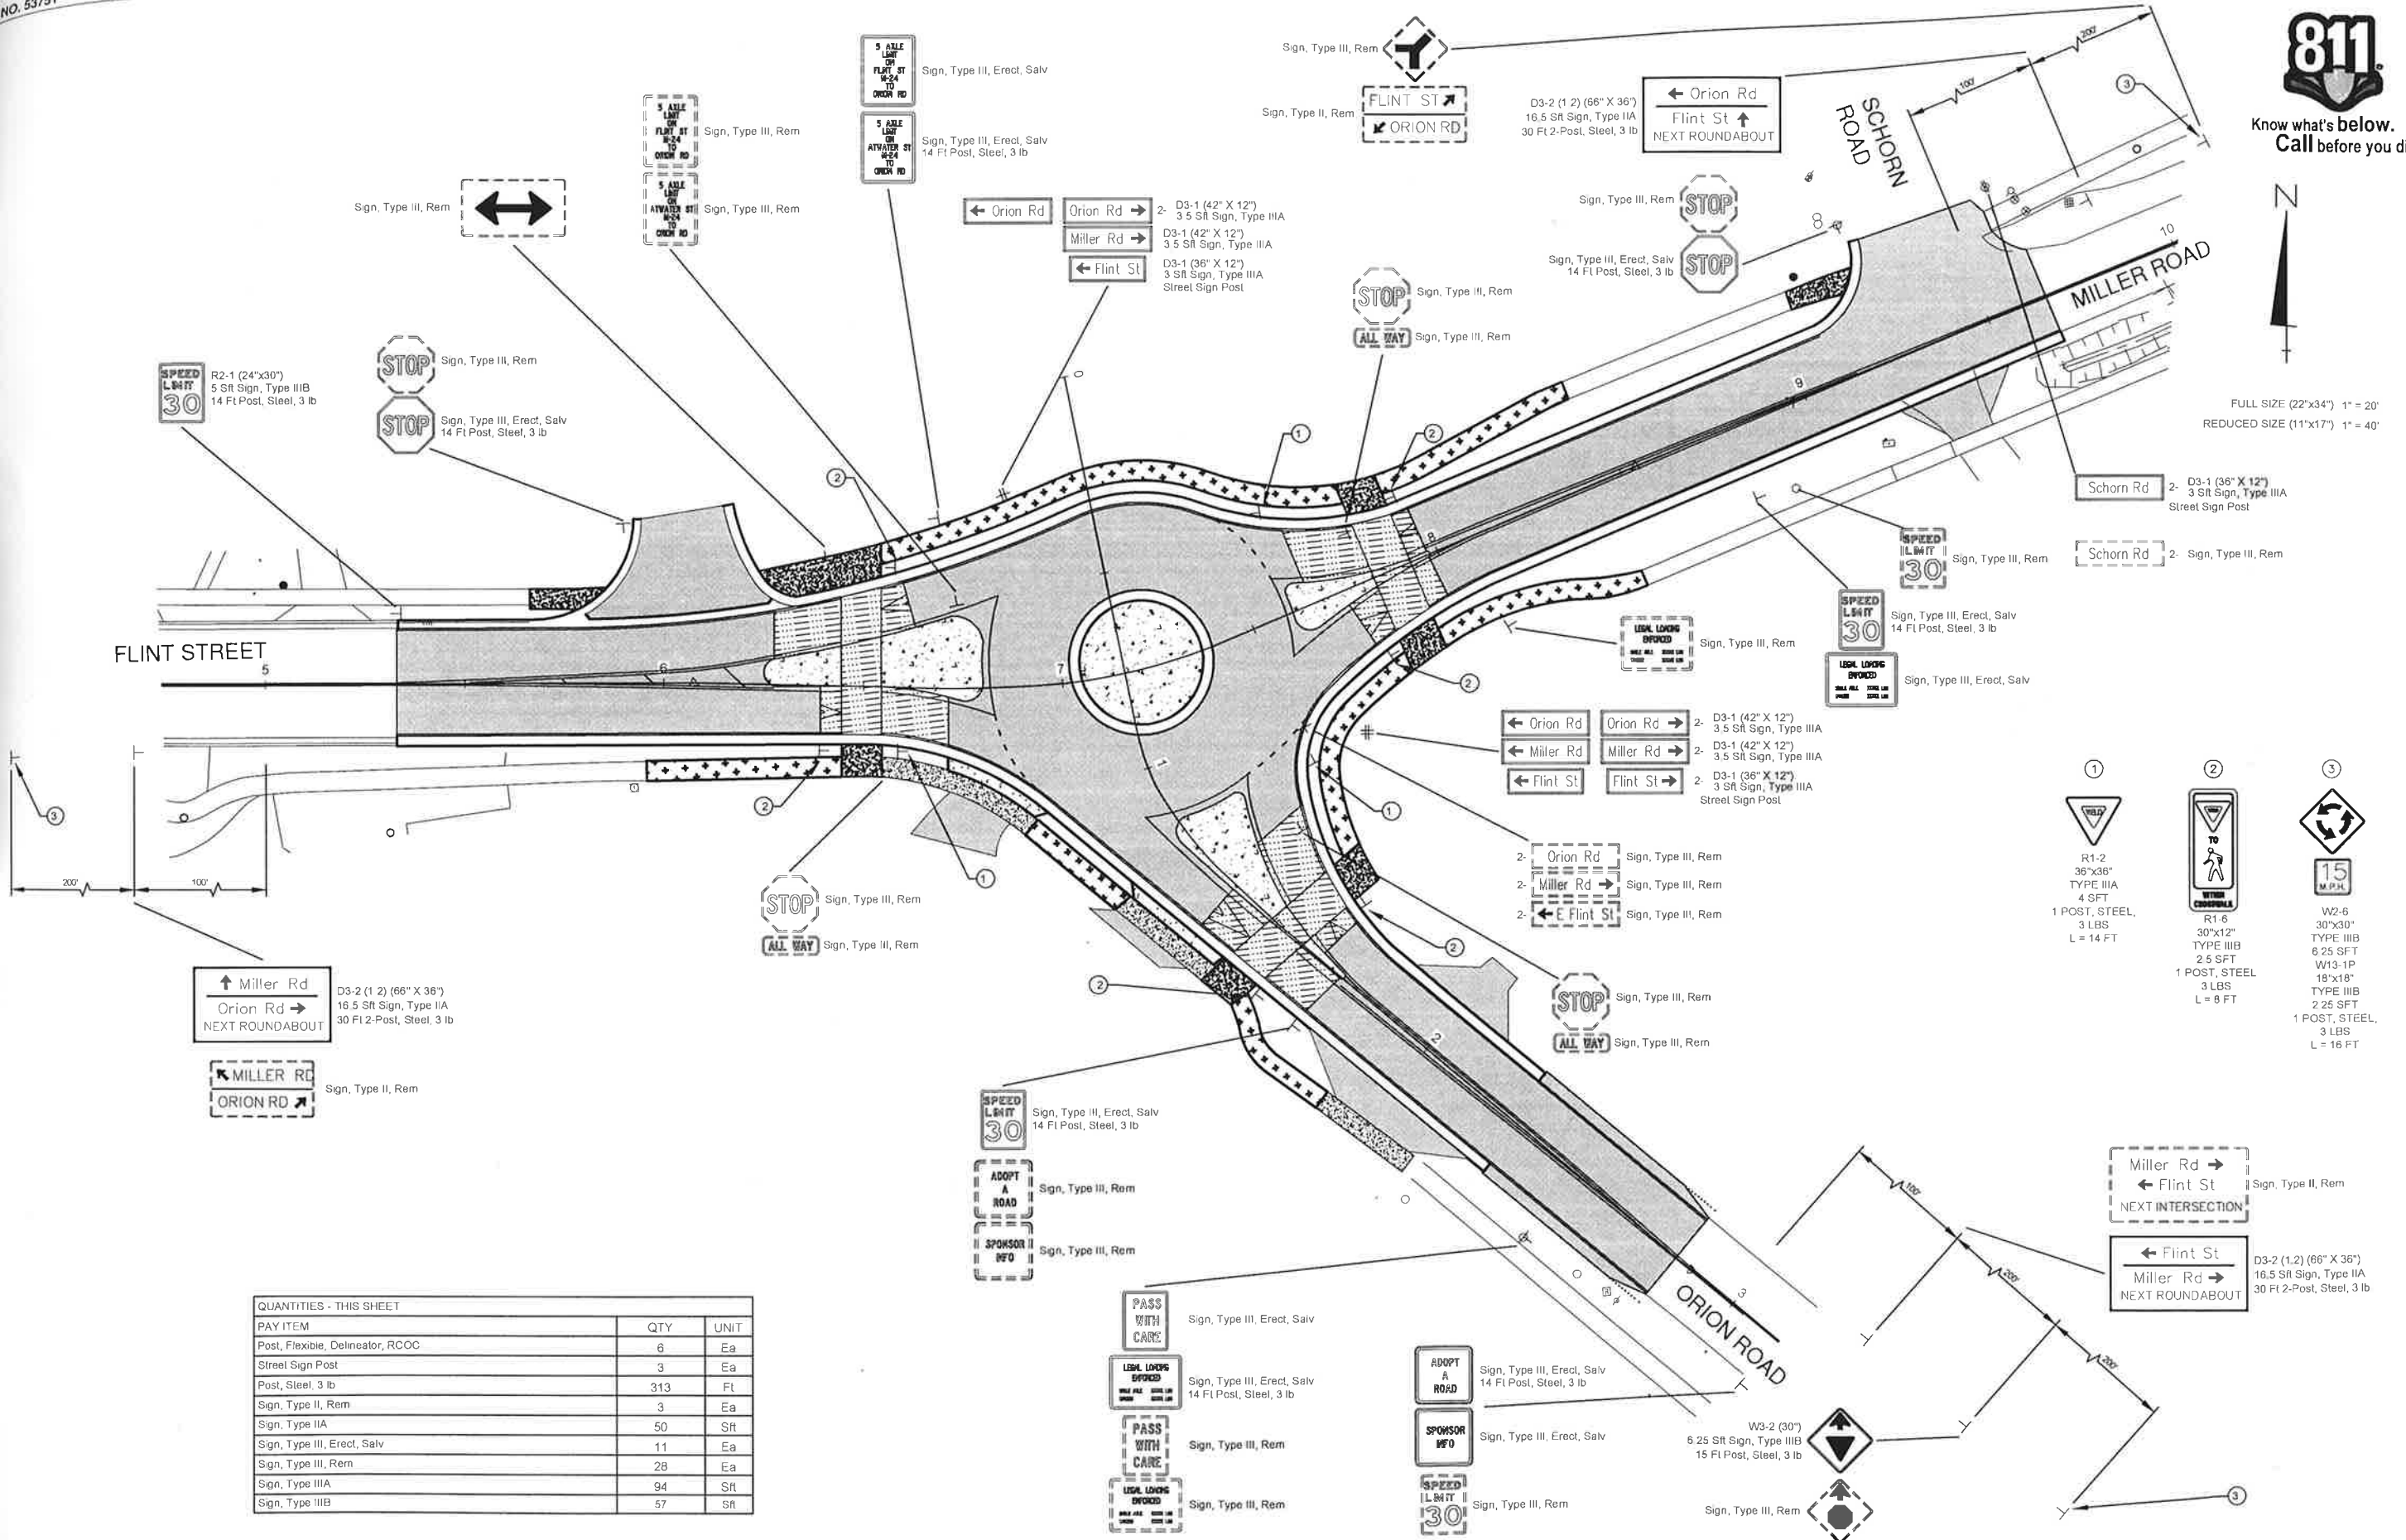

Know what's below.
Call before you dig.



FULL SIZE (22"x34") 1" = 20'
REDUCED SIZE (11"x17") 1" = 40'



QUANTITIES - THIS SHEET

PAY ITEM	QTY	UNIT
Post, Flexible, Delineator, RCOC	6	Ea
Street Sign Post	3	Ea
Post, Steel, 3 lb	313	Fl
Sign, Type II, Rem	3	Ea
Sign, Type IIA	50	Sft
Sign, Type III, Erect, Salv	11	Ea
Sign, Type III, Rem	28	Ea
Sign, Type IIIA	94	Sft
Sign, Type IIIB	57	Sft

- ① R1-2 36"x36" TYPE IIIA 4 SFT 1 POST, STEEL, 3 LBS L = 14 FT
- ② R1-6 30"x12" TYPE IIIB 2.5 SFT 1 POST, STEEL 3 LBS L = 8 FT
- ③ W2-6 30"x30" TYPE IIIB 6.25 SFT W13-1P 18"x18" TYPE IIIB 2.25 SFT 1 POST, STEEL, 3 LBS L = 16 FT

PROJECT NAME: FLINT STREET AND MILLER STREET INTERSECTION IMPROVEMENTS PROJECT NO. 53751 SQUAD NO. SQUAD #