


DETOUR PLAN

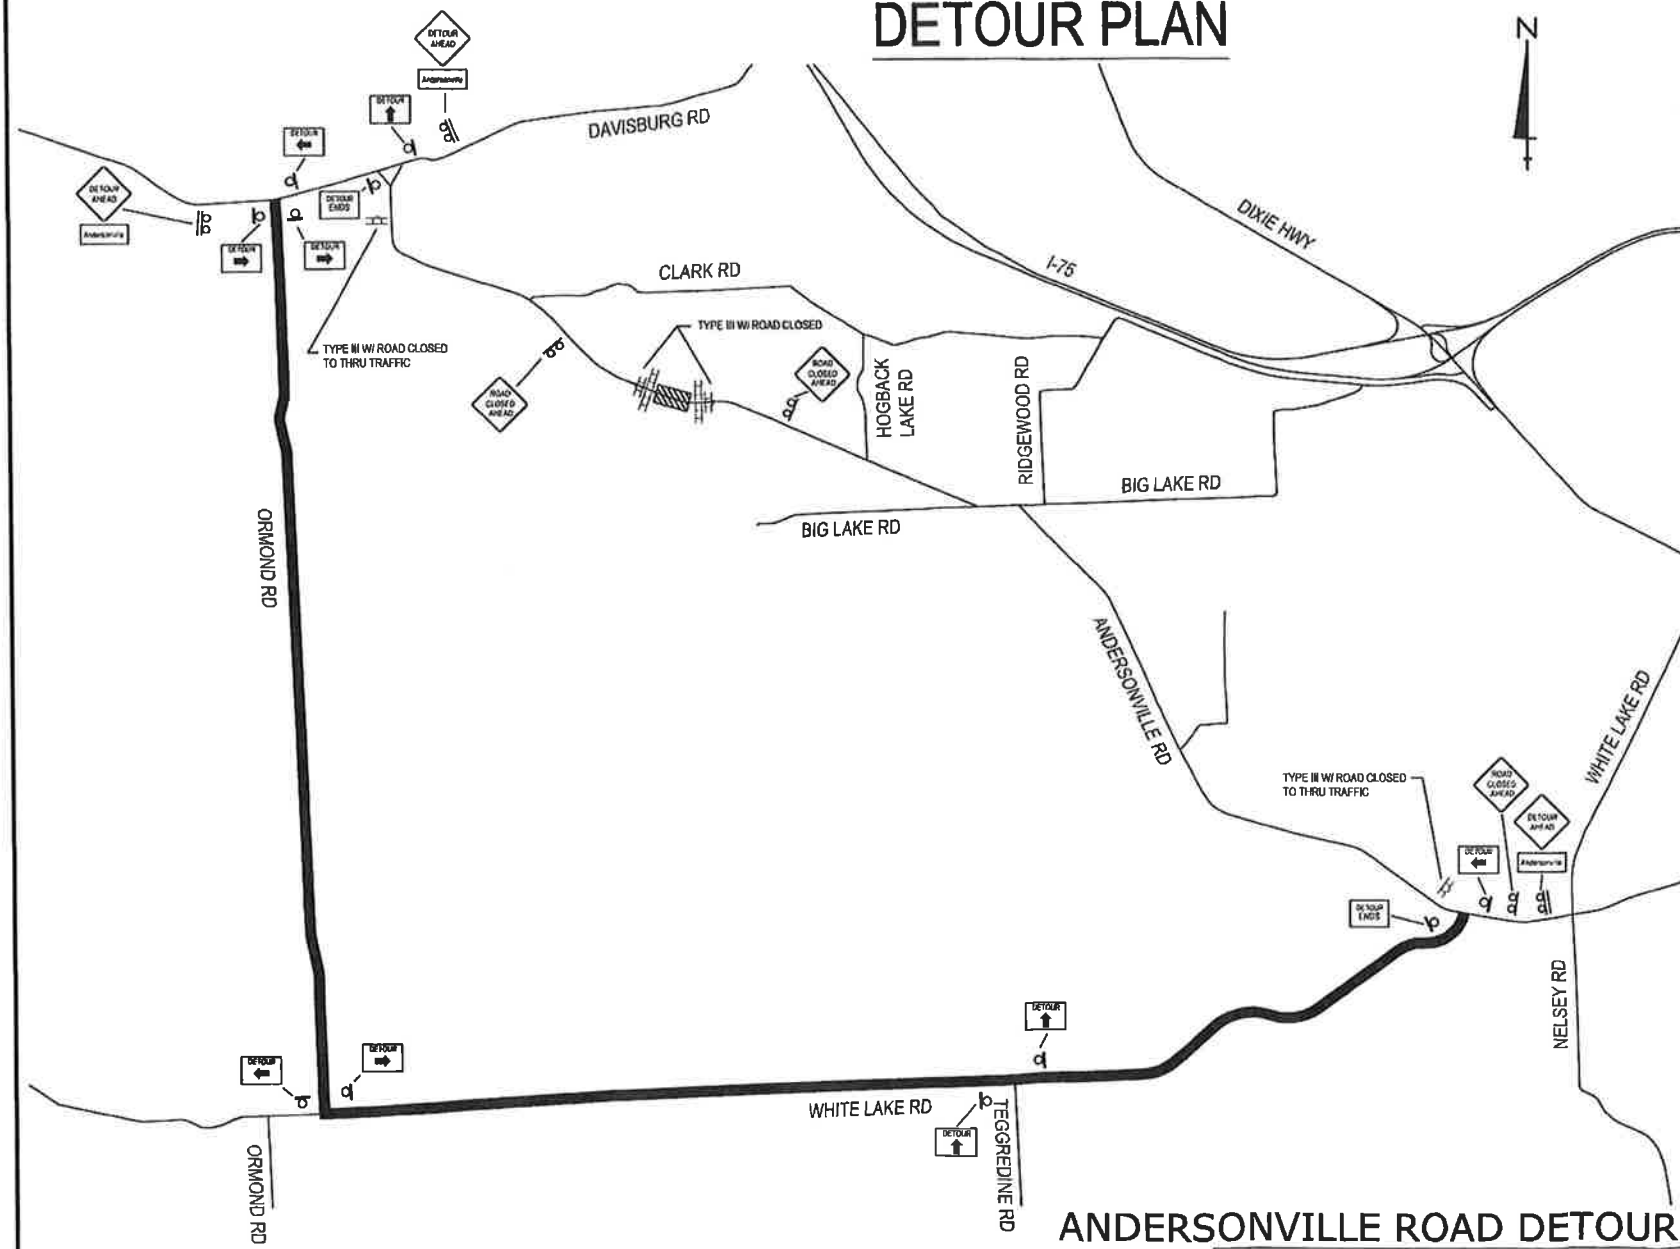

Know what's below.
Call before you dig.



KEY

8		
2	R11-2-48	ROAD CLOSED
2	R11-1-48	ROAD CLOSED TO THRU TRAFFIC
3	W20-2-48	DETOUR AHEAD
3	D3-2	Andersonville
3	W20-3-48	ROAD CLOSED AHEAD
2	M4-8A-30	DETOUR ENDS
3	M4-9-30 T	DETOUR ↑
3	M4-9-30 R	DETOUR →
3	M4-9-30 L	DETOUR ←
—		MAJOR ROAD
—		DETOUR ROUTE

ANDERSONVILLE ROAD DETOUR



TRAFFIC SAFETY DEPARTMENT			
DWN	DATE 4/15/19	SCALE NTS	
ENJ	APPR	SHT OF	

LOCATION	ANDERSONVILLE ROAD SOUTHEAST OF CLARK RD
CITY TWP	SPRINGFIELD TWP