


# Traffic Safety Franklin Rd Detour Signing Diagram

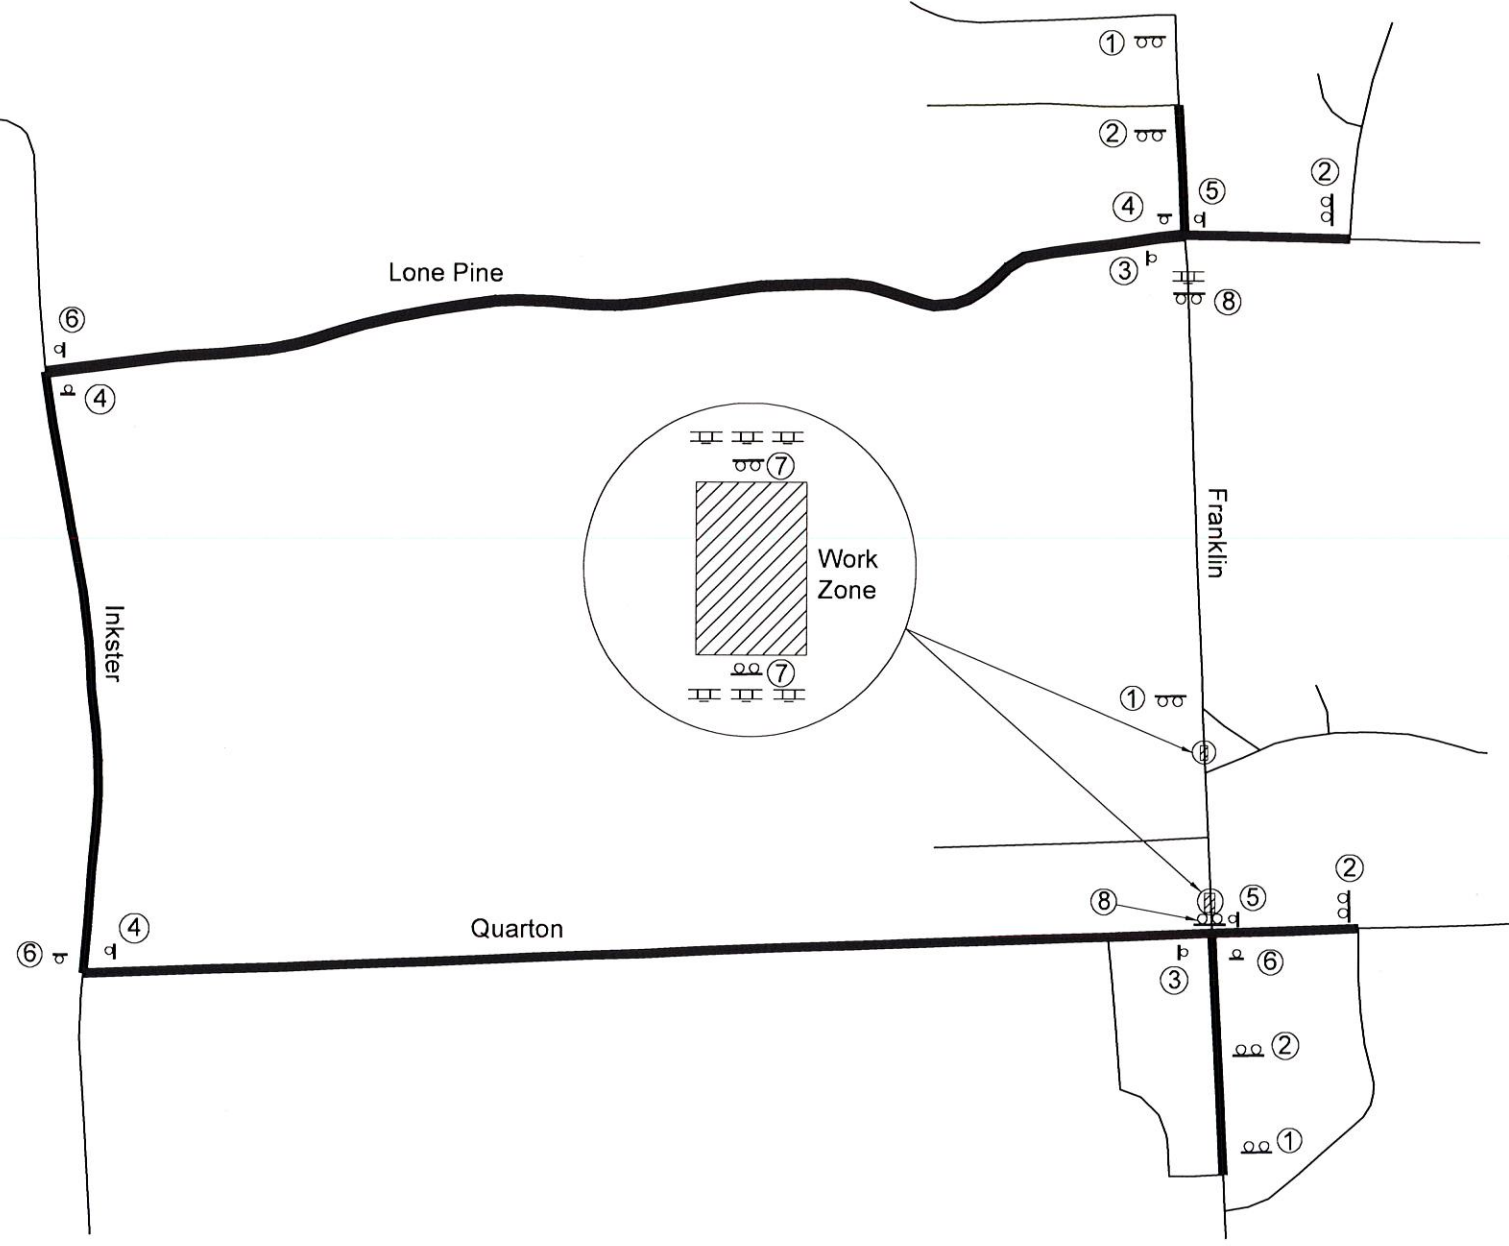

Know what's below.  
Call before you dig.



### KEY

3	W20-3-48		①
4	W20-2-48		②
2	M4-8A-24		③
3	M4-9-30 R		④
2	M4-9-30 T		⑤
3	M4-9-30 L		⑥
4	R11-2		⑦
2	R11-4		⑧
13	TYPE III		

**DETOUR ROUTE**

TRAFFIC DEVICES THIS SHEET		
ITEM	UNIT	QTY
Sign, Type B, Temp, Prismatic, Furn	Sft	223
Sign, Type B, Temp, Prismatic, Oper	Sft	223

C:\USERS\AMLF\ON\DOCUMENTS\TRAFFIC\BLOOMFIELD\DETOURS\FRANKLIN\FRANKLIN DETOUR Mby. 3. 19. -10:39 AM

<b>ROAD COMMISSION</b> for OAKLAND COUNTY BEVERLY HILLS, MICHIGAN PHONE 817-459-4104 WEB WWW.RCOCWEB.ORG	PROJECT NO.	DETOUR SIGNING	DESIGN PHASE
	DATE	FRANKLIN RD NORTH OF QUARTON	
	5/2/2019		SHEET NO.