


DRAWING PATH: P:\0166 020001\0200030 Maloney_Bridge_Replacement\Drawings\Civil\Struct\2003030 GEN PLAN STRUCT.dwg Sep 20, 2021 - 2:23pm

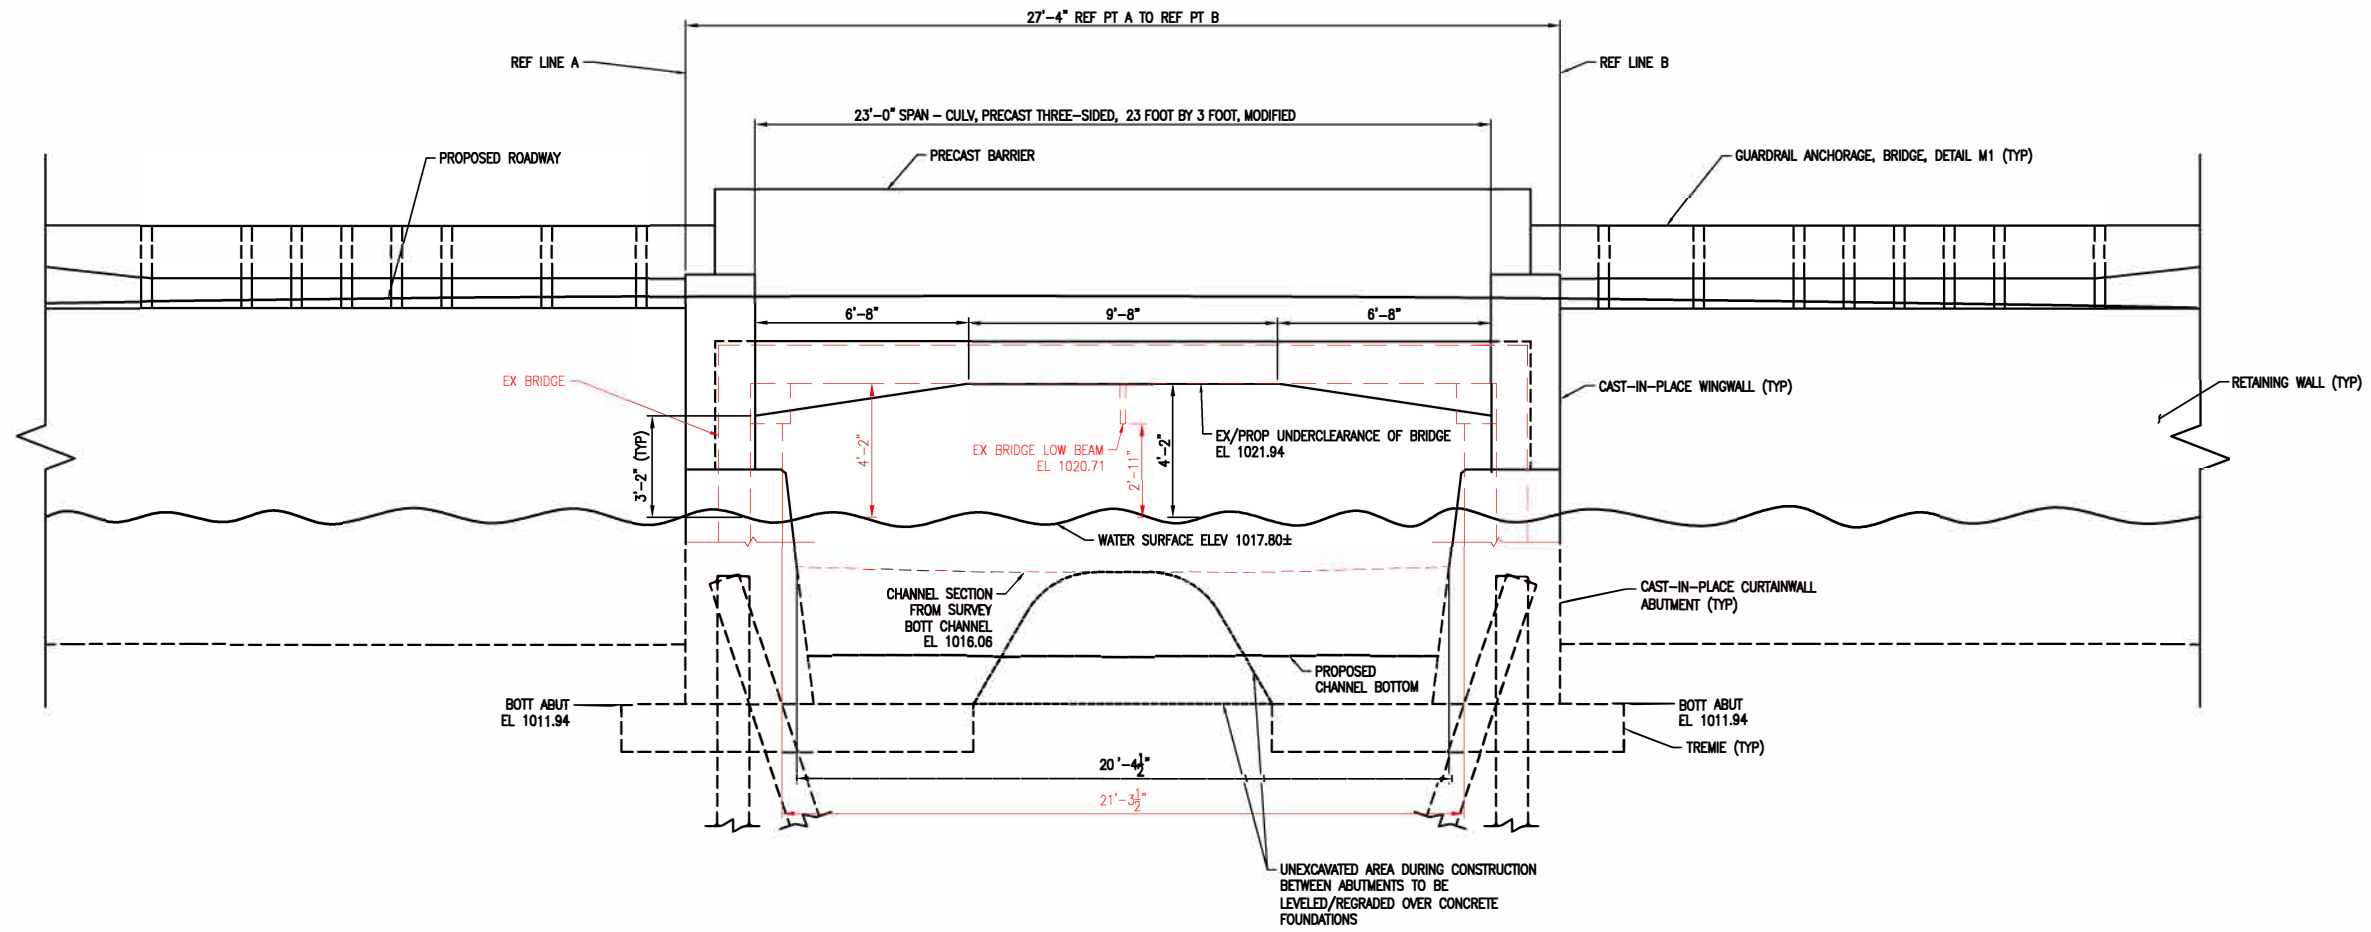

PROPOSED BRIDGE ELEVATION LOOKING NORTHWARD FROM CLEAR LAKE

REVISION

DATE	PROJ NUMBER	ENG	PROJ LEAD	CADD	COUNTY	CITY/TOWNSHIP	SCALE	HORIZ DATUM	VERT DATUM
01/03/21	070-00-000	AR	DC	JM	OAKLAND	OXFORD CHARTER TWP	H: 1"=30' V: 1"=4'	NAD83 (2011)	MWD86 (GEOID)

ROAD COMMISSION FOR OAKLAND COUNTY
MALONEY AVE OVER CLEAR LAKE/LONG LAKE CANAL BRIDGE REPLACEMENT (SN 8211)
GENERAL PLAN OF STRUCTURE

COPYRIGHT 2017 OHM ALL DRAWINGS AND WRITTEN MATERIALS APPEARING HEREIN CONSTITUTE THE ORIGINAL AND UNPUBLISHED WORK OF OHM AND THE SAME MAY NOT BE REPRODUCED, DISTRIBUTED, OR DISCLOSED WITHOUT PRIOR WRITTEN CONSENT OF OHM