


# DETOUR PLAN

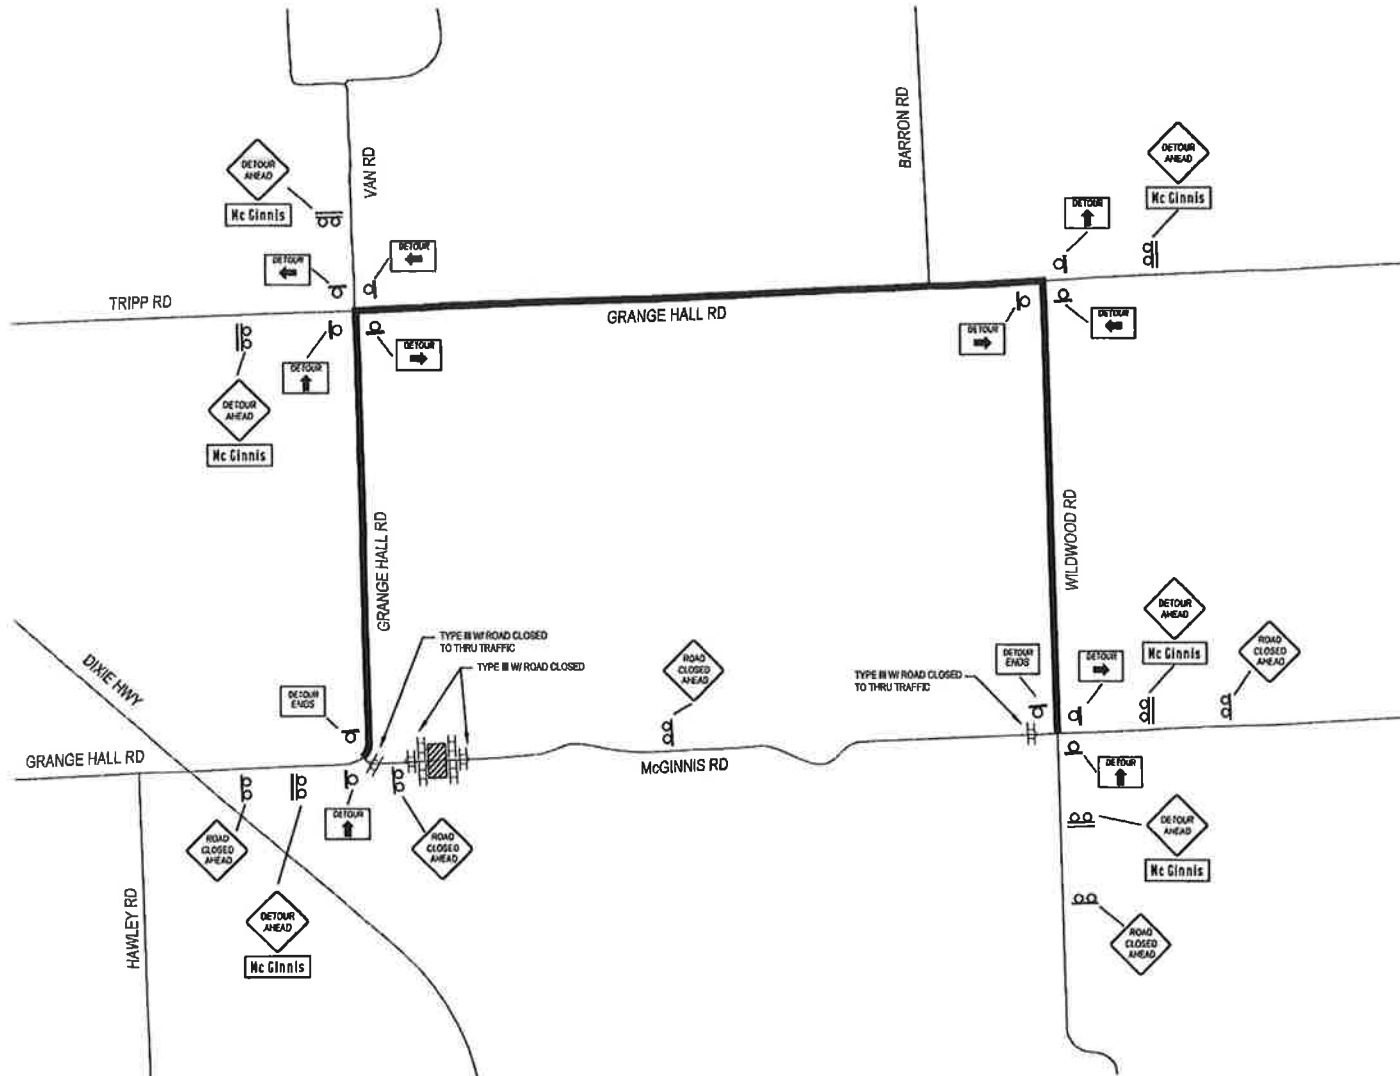

Know what's below.  
Call before you dig.



## KEY

8		
2	R11-2-48	ROAD CLOSED
2	R11-1-48	ROAD CLOSED TO THRU TRAFFIC
6	W20-2-48	DETOUR AHEAD
6	D3-2	McGinnis
5	W20-3-48	ROAD CLOSED AHEAD
2	M4-8A-30	DETOUR ENDS
4	M4-9-30 T	DETOUR (up arrow)
3	M4-9-30 R	DETOUR (right arrow)
3	M4-9-30 L	DETOUR (left arrow)
		MAJOR ROAD
		DETOUR ROUTE

## McGinnis Road Detour

TRAFFIC SAFETY DEPARTMENT			LOCATION
OWN	DATE 3/27/17	SCALE NTS	McGINNIS RD (GRANGE HALL TO WILDWOOD)
CRD	APPR	SHT OF	CITY/TWP GROVELAND TWP