



EXHIBIT A

PARCEL 23-34-226-005

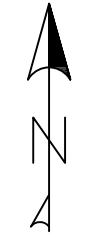

1" = 100'

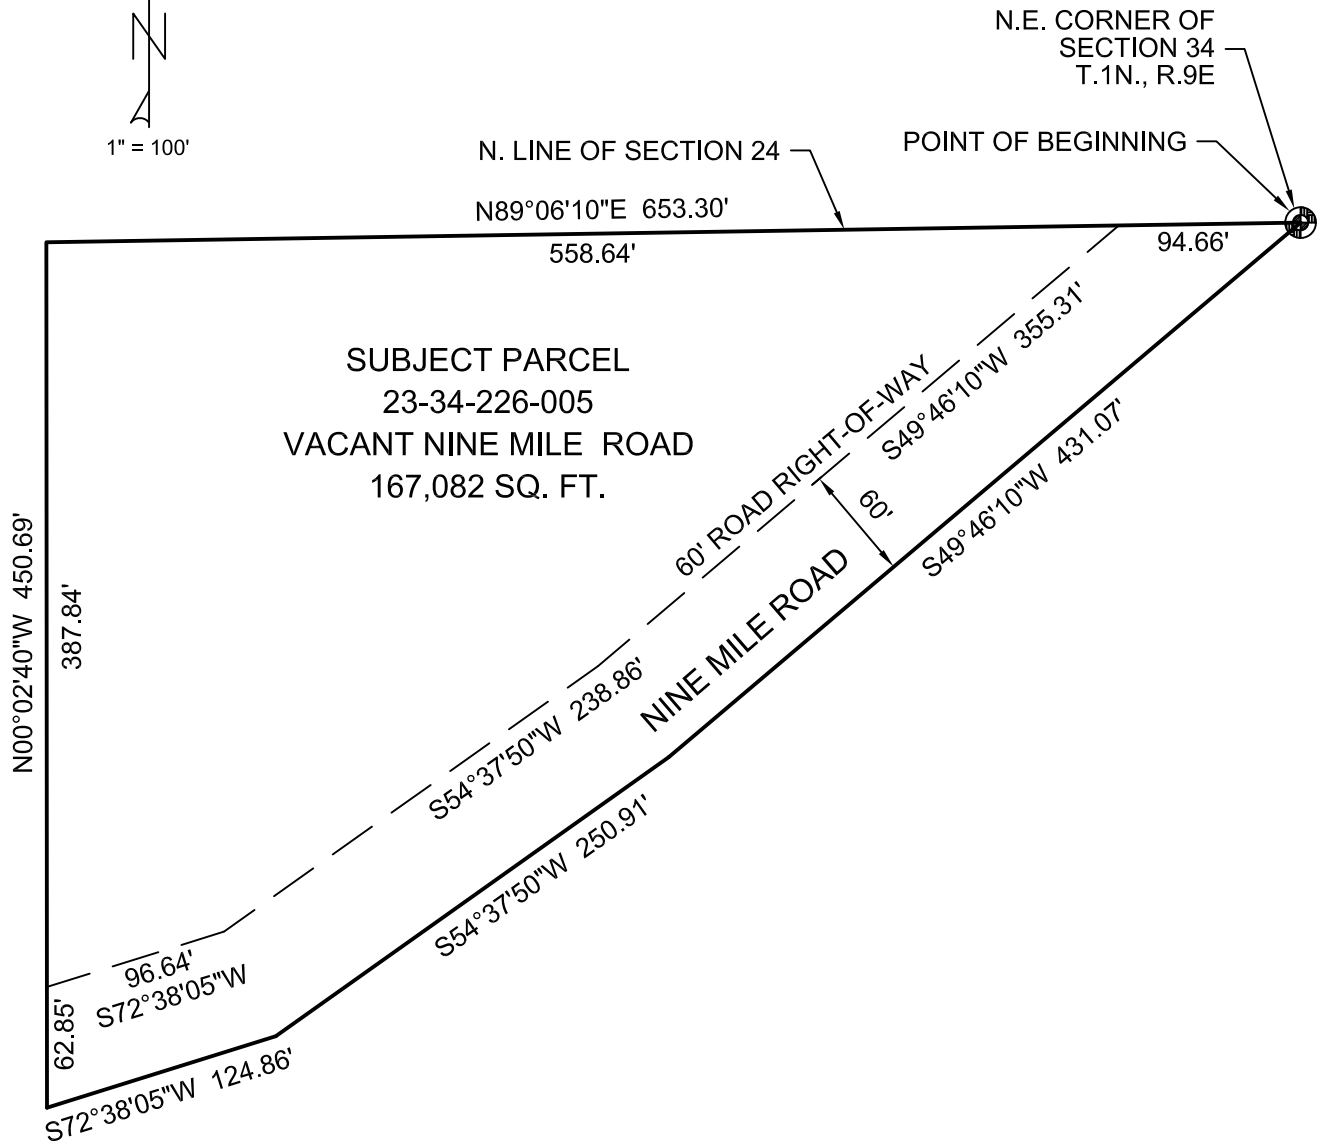

PARCEL DESCRIPTION:

PART OF THE NORTHEAST 1/4 OF THE NORTHEAST 1/4 OF SECTION 34, TOWN 1 NORTH, RANGE 9 EAST, CITY OF FARMINGTON HILLS, OAKLAND COUNTY, MICHIGAN, BEING DESCRIBED AS COMMENCING AT THE NORTHEAST CORNER OF SAID SECTION 34 AS THE POINT OF BEGINNING; THENCE SOUTH 49°46'10" WEST, 431.07 FEET; THENCE SOUTH 54°37'50" WEST, 250.91 FEET; THENCE SOUTH 72°38'05" WEST, 124.86 FEET; THENCE NORTH 00°02'40" WEST, 450.69 FEET, TO THE NORTH LINE OF SAID SECTION 24; THENCE NORTH 89°06'10" EAST, 653.30 FEET, ALONG THE NORTHERLY LINE OF SAID SECTION 24, TO THE POINT OF BEGINNING. CONTAINING 167,082 SQUARE FEET. SUBJECT TO THE SOUTHERLY 60 FEET OF THE ABOVE DESCRIBED PARCEL FOR NINE MILE ROAD RIGHT-OF-WAY.

BEARINGS BASED ON QUIT CLAIM DEED RECORDED IN LIBER 9676, PAGE 125, OAKLAND COUNTY RECORDS.



RIGHT OF WAY DIVISION
PHONE: 877-858-4804 WEB: WWW.RCOCWEB.ORG

23-34-226-005

SECTION 34, T.1N., R.9E.,
CITY OF FARMINGTON HILLS,
OAKLAND COUNTY, MICHIGAN

DATE: 4-05-2021
PROJECT NUMBER: 06-1073S
DRAWN BY: KAL
CHECKED BY:
SHEET: 1 OF 1